


PLANT LIST								
KEY	QTY	BOTANICAL NAME	COMMON NAME	CAL.	HT.	SPRD.	ROOT	COMMENTS
EVERGREEN TREES								
PN1	15	Pinus Nigra	European Black Pine		5'-6'		B&B	Full, uniform specimens, branched to the ground
PN2	15	Pinus Nigra	European Black Pine		7'-8'		B&B	Full, uniform specimens, branched to the ground
PN3	10	Pinus Nigra	European Black Pine		8'-10'		B&B	Full, uniform specimens, branched to the ground
SHRUBS								
MP	110	Myrica pennsylvanica	Northern Bayberry		2.5'-3'		B&B	Full Plants, 2.5' O.C.
RXR	135	Rosa x 'Radrazz'	Knockout Shrub Rose (Red)		2'-2.5'		#3 Can	Full Plants, 2.5' O.C.
PERENNIALS, GROUNDCOVER & ORNAMENTAL GRASSES								
LMB	100	Liriope muscari 'Big Blue'	Big Blue Lilyturf				1 Gal.	Full Plants,
MSG	50	Miscanthus sinensis 'Gracillimus'	Maiden Grass				3 Gal.	Full Plants
PAH	200	Pennisetum alopecuroides 'Hamel'	Dwarf Fountain Grass				2 Gal.	Full Plants
AB	11,650	Ammophila breviligulata	American Beachgrass		2'-3'		2" Plugs	Plant 18" O.C.

ADD ALTERNATE: OWNER SUPPLIED PAVERS IN LIEU OF CONCRETE WALKS (EXCLUDING STANDARD ASBURY PARK STREETSCAPE CONCRETE SIDEWALK AND PAVERS).

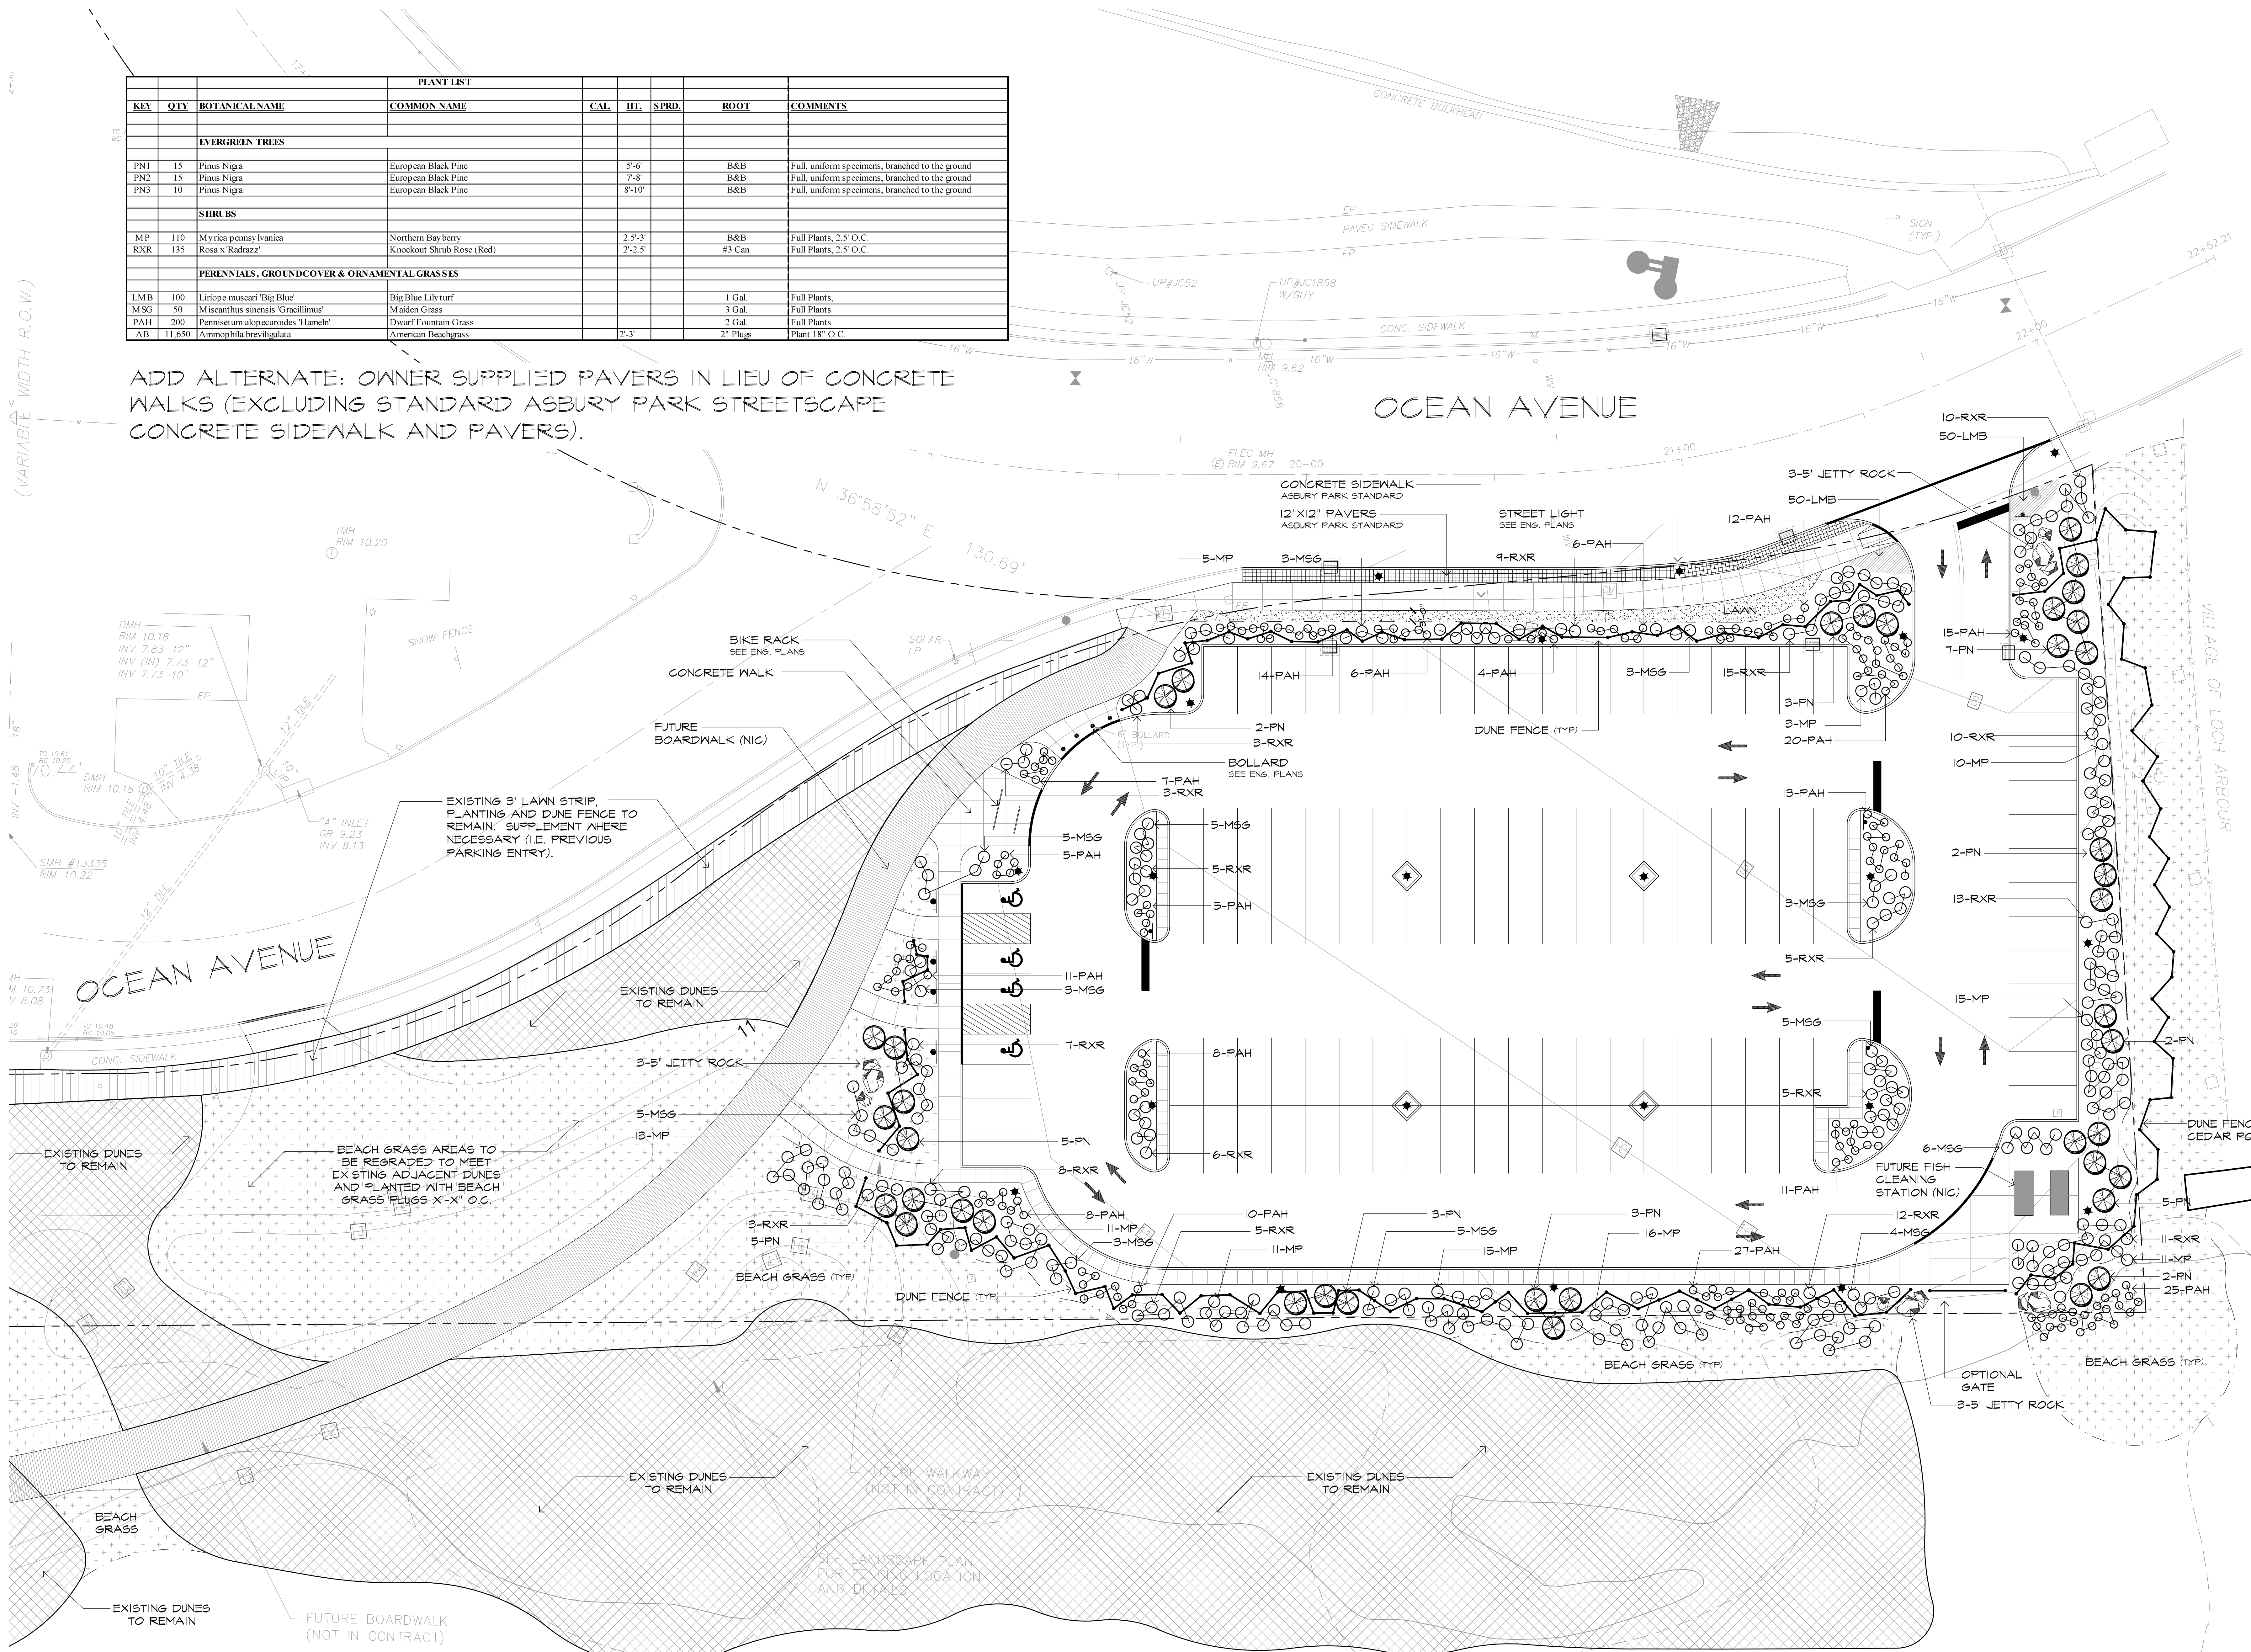

Fisherman's Parking Lot
Materials + Planting Plan

Phase 5 Infrastructure
Asbury Park, New Jersey

MELILLO+BAUER
ASSOCIATES
Landscape Architecture

Rampham Executive Center
2399 Highway 34, Building D-3
Monroeville, New Jersey 08736
T 732.528.0664
F 732.528.1077

NO.	DATE	REVISION
SCALE	1/16"=1'-0"	
DATE	7/24/17	JOB NO: 17-102
DRAWING NO.		
L-1		